


Appendix J

Road Sections

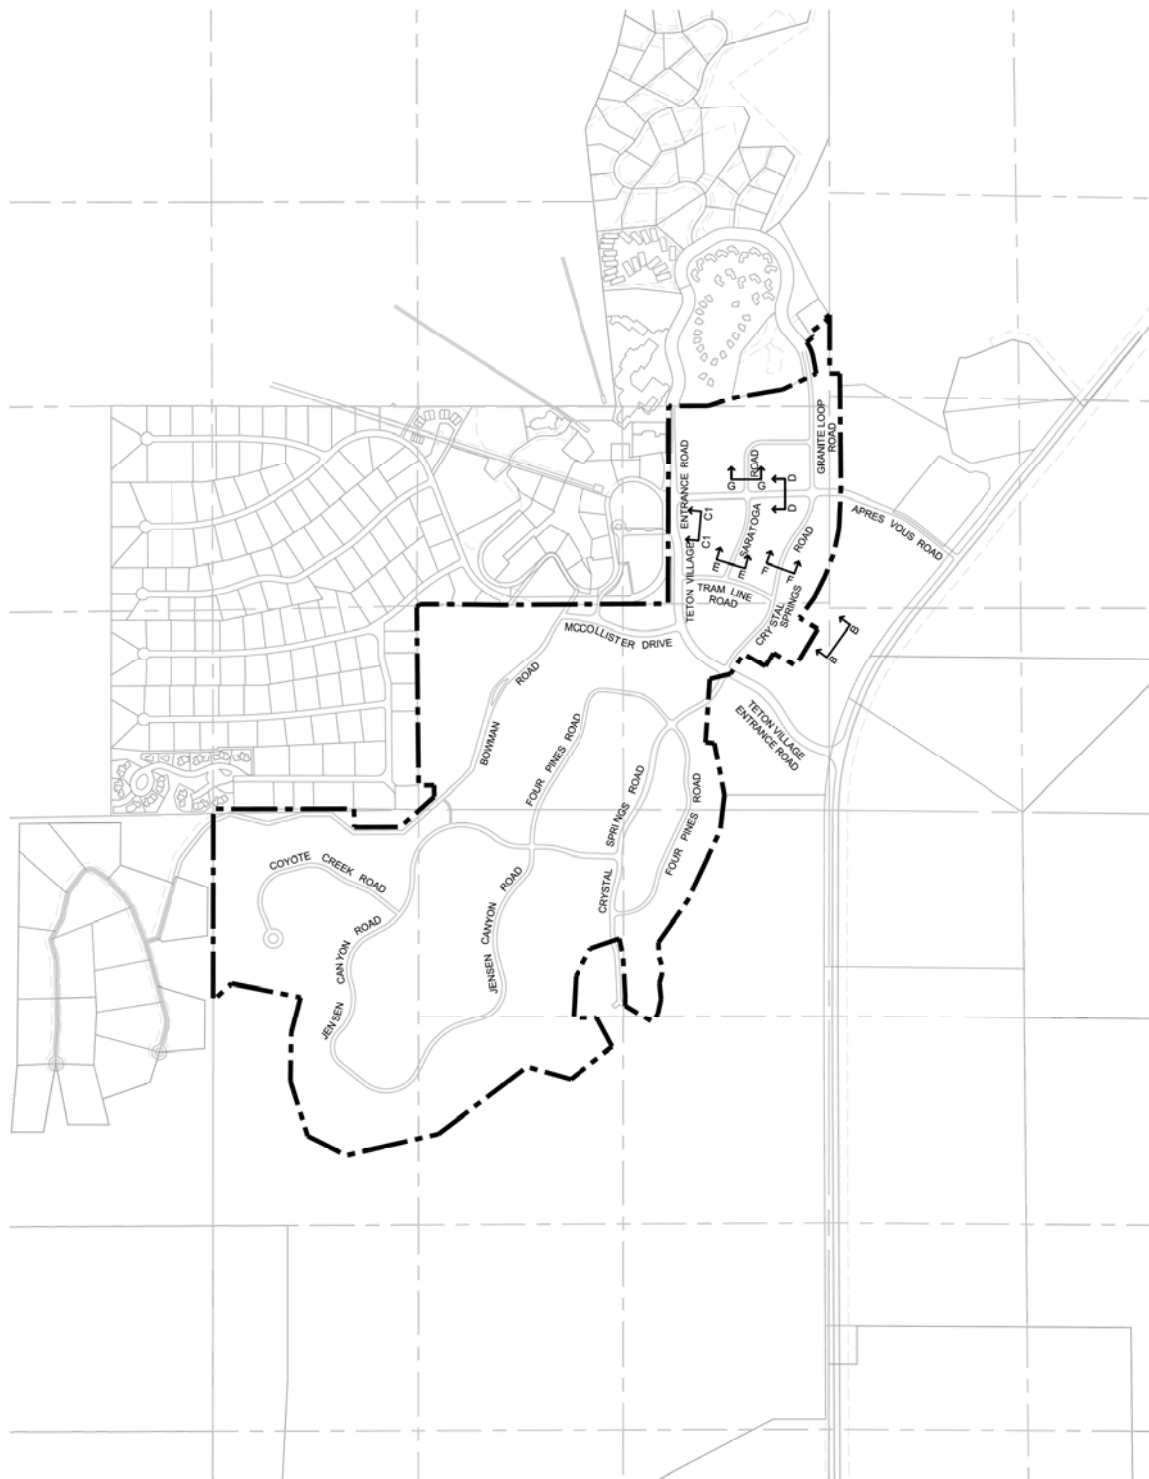



NOTES:


- The change of the alignments of the Teton Village Entrance Road and McCollister Drive from the alignments originally approved in the Resort Master Plan to where the roads are now located was made at the request of Teton Village Association ISD, Teton Village, and Teton County. These alignment changes were not requested by the applicant. This plan shows the north-south segment of the Teton Village Entrance Road in its approved final alignment (west of its current temporary alignment). The current alignment of McCollister Drive is not expected to change. However, the alignment of McCollister Drive ran through parcels in the Village Core significantly reducing the developable acreage as defined in the original Resort Master Plan. The re-location of development and corresponding modification of dimensional limitations will be resolved during Sketch Plan processes for remaining areas of the Village Core.

Conceptual Plan Road Sections STREETSCAPE SECTION

Last Revised: June 6, 2017

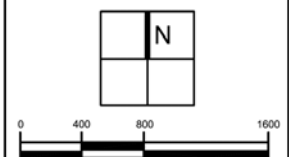


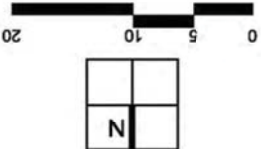		Conceptual Plan Road Section B-B Revised August 1, 2016	
--	--	--	--

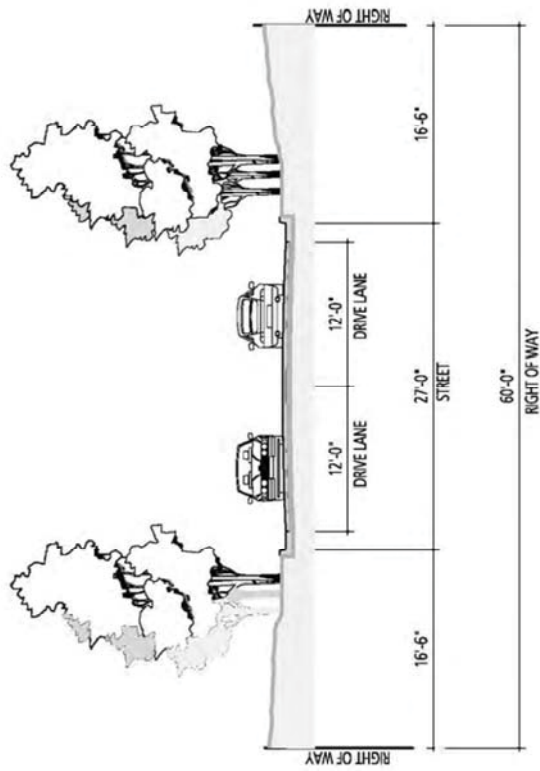


SECTION B-B
TRAM LINE ROAD


These proposed roadway sections are considered conceptual only and shall be modified, if necessary, to conform to Teton County Roadway Standards that exist at the time of receipt of application for appropriate permits from the County to construct each roadway.

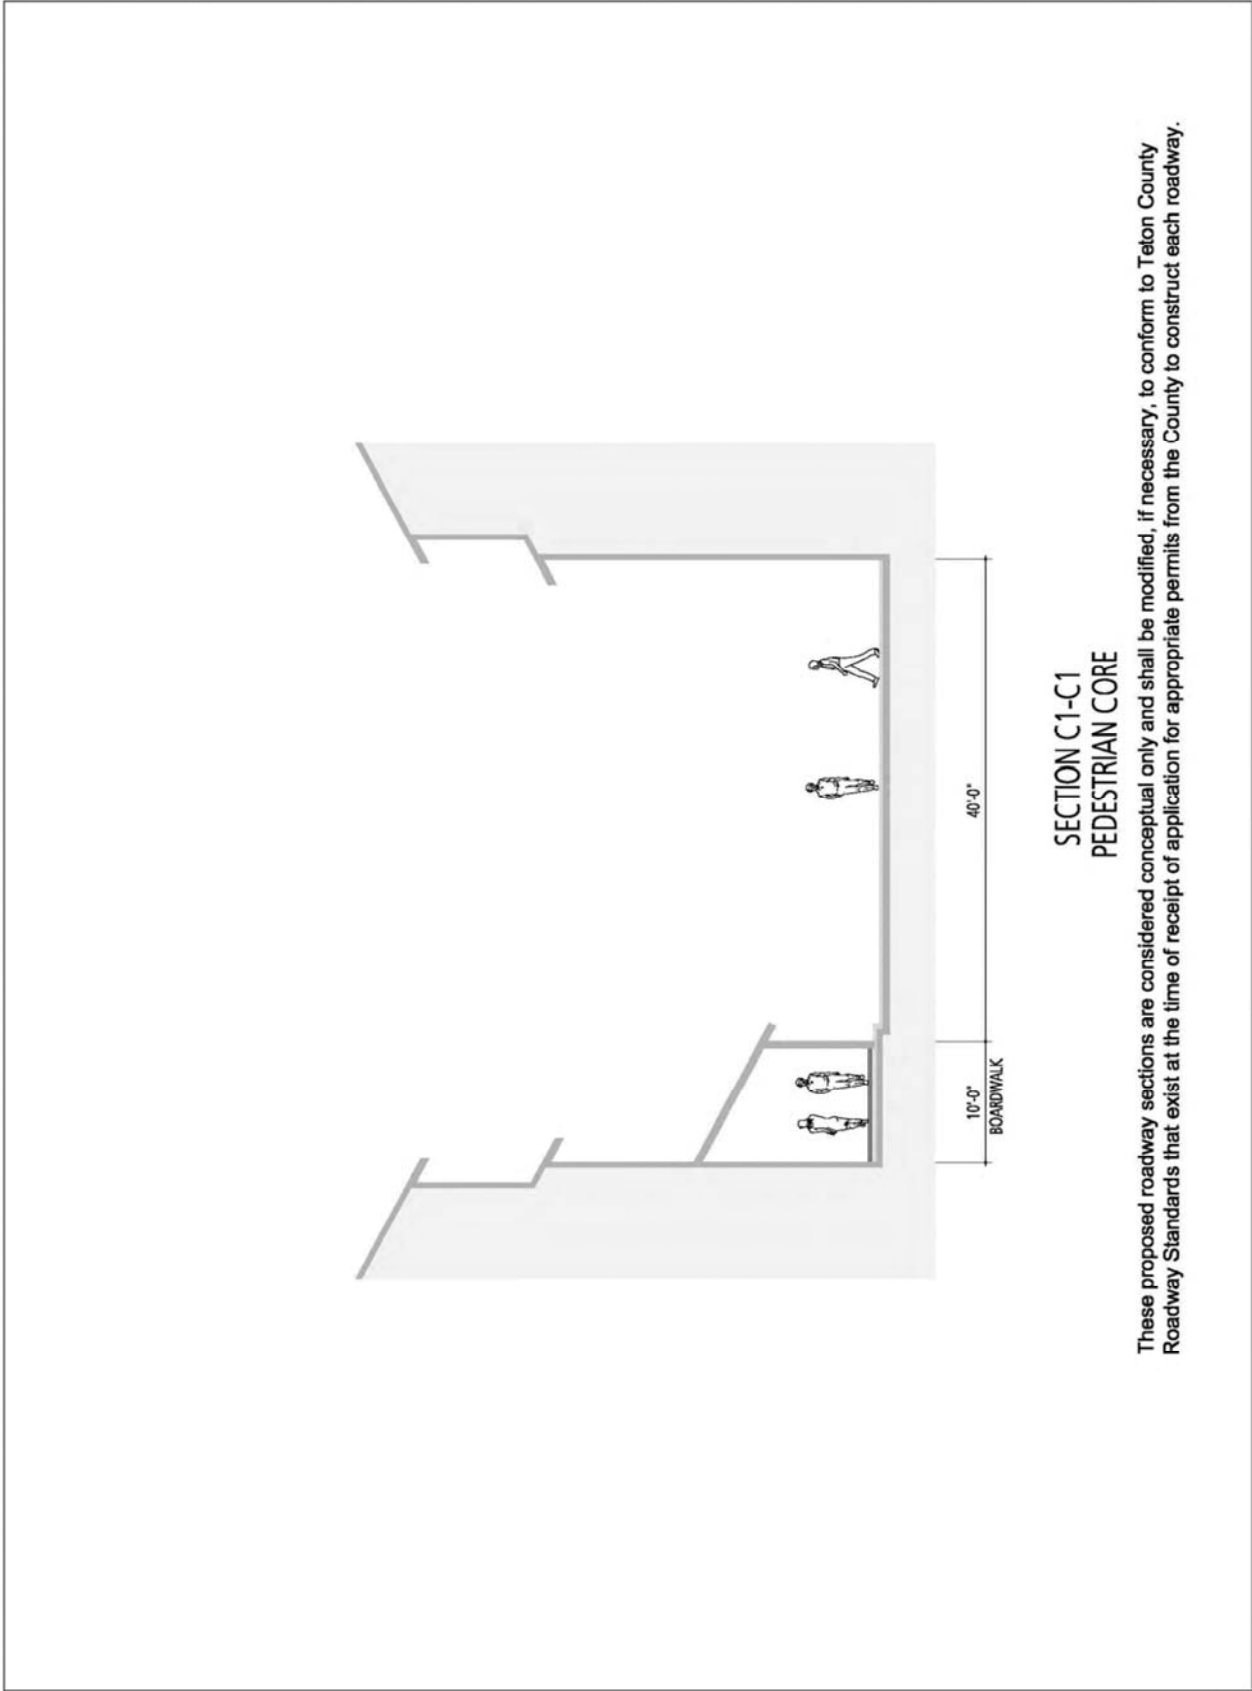


These proposed roadway sections are considered conceptual only and shall be modified, if necessary, to conform to Teton County Roadway Standards that exist at the time of receipt of application for appropriate permits from the County to construct each roadway.

SECTION C1-C1
PEDESTRIAN CORE

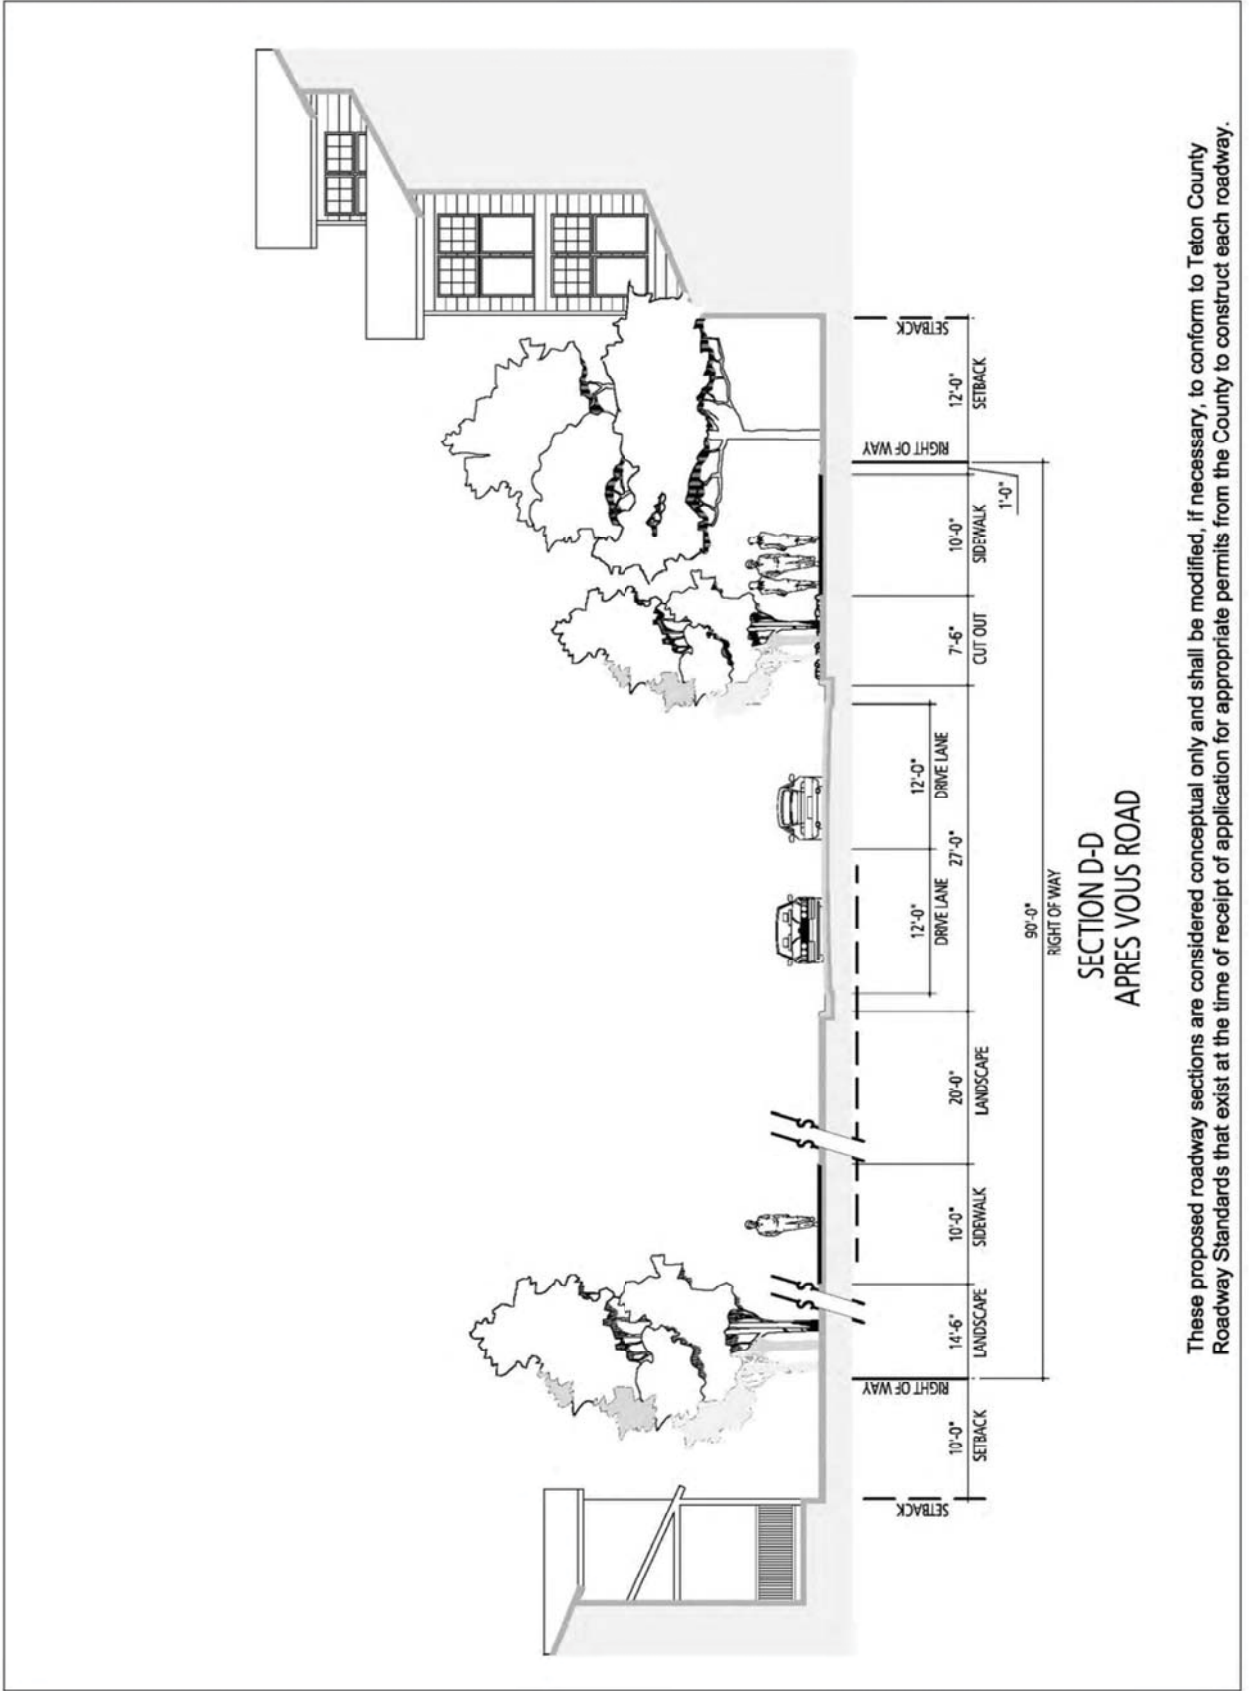

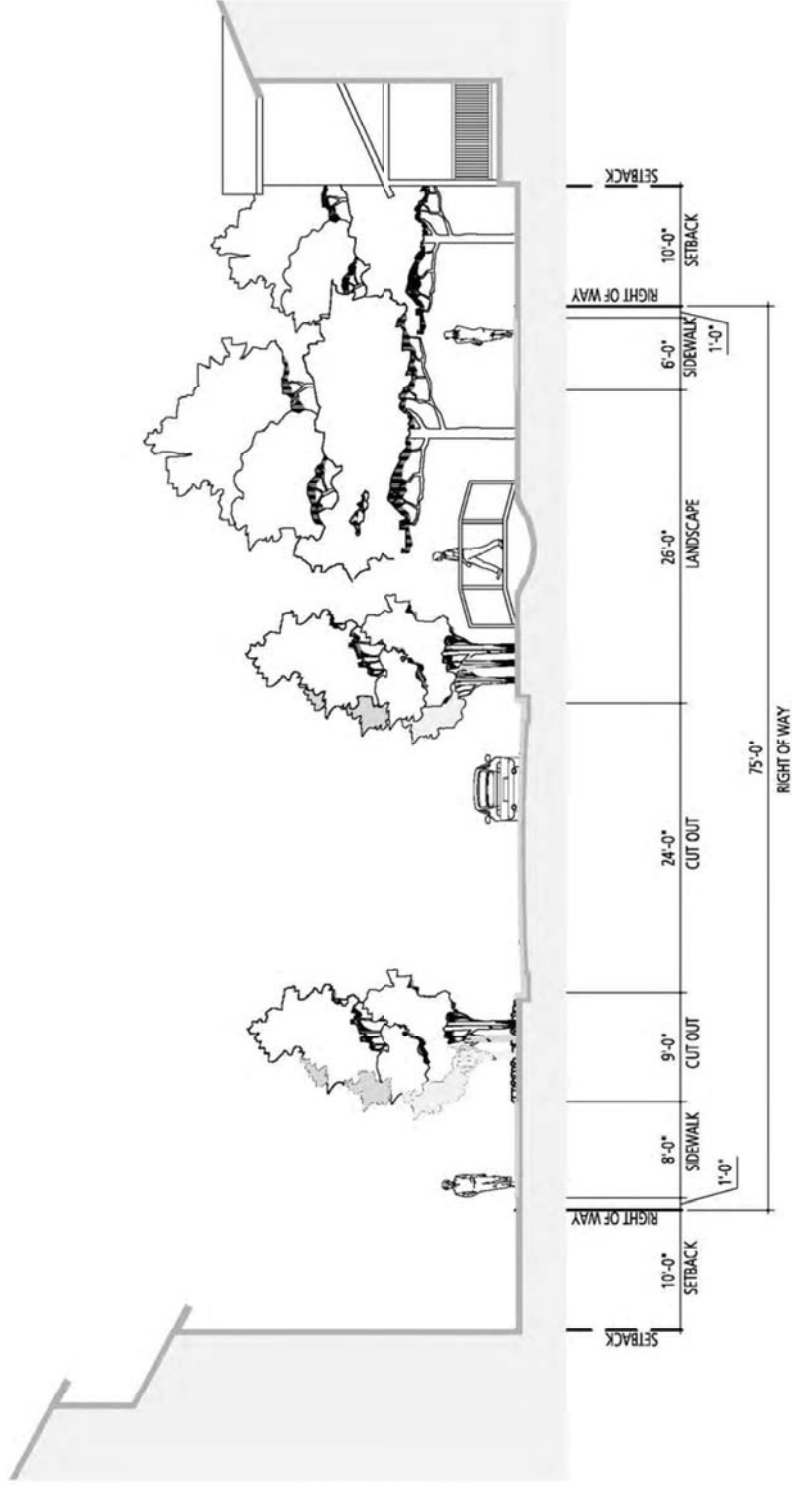
SECTION E-E
SARATOGA ROAD








These proposed roadway sections are considered conceptual only and shall be modified, if necessary, to conform to Teton County Roadway Standards that exist at the time of receipt of application for appropriate permits from the County to construct each roadway.

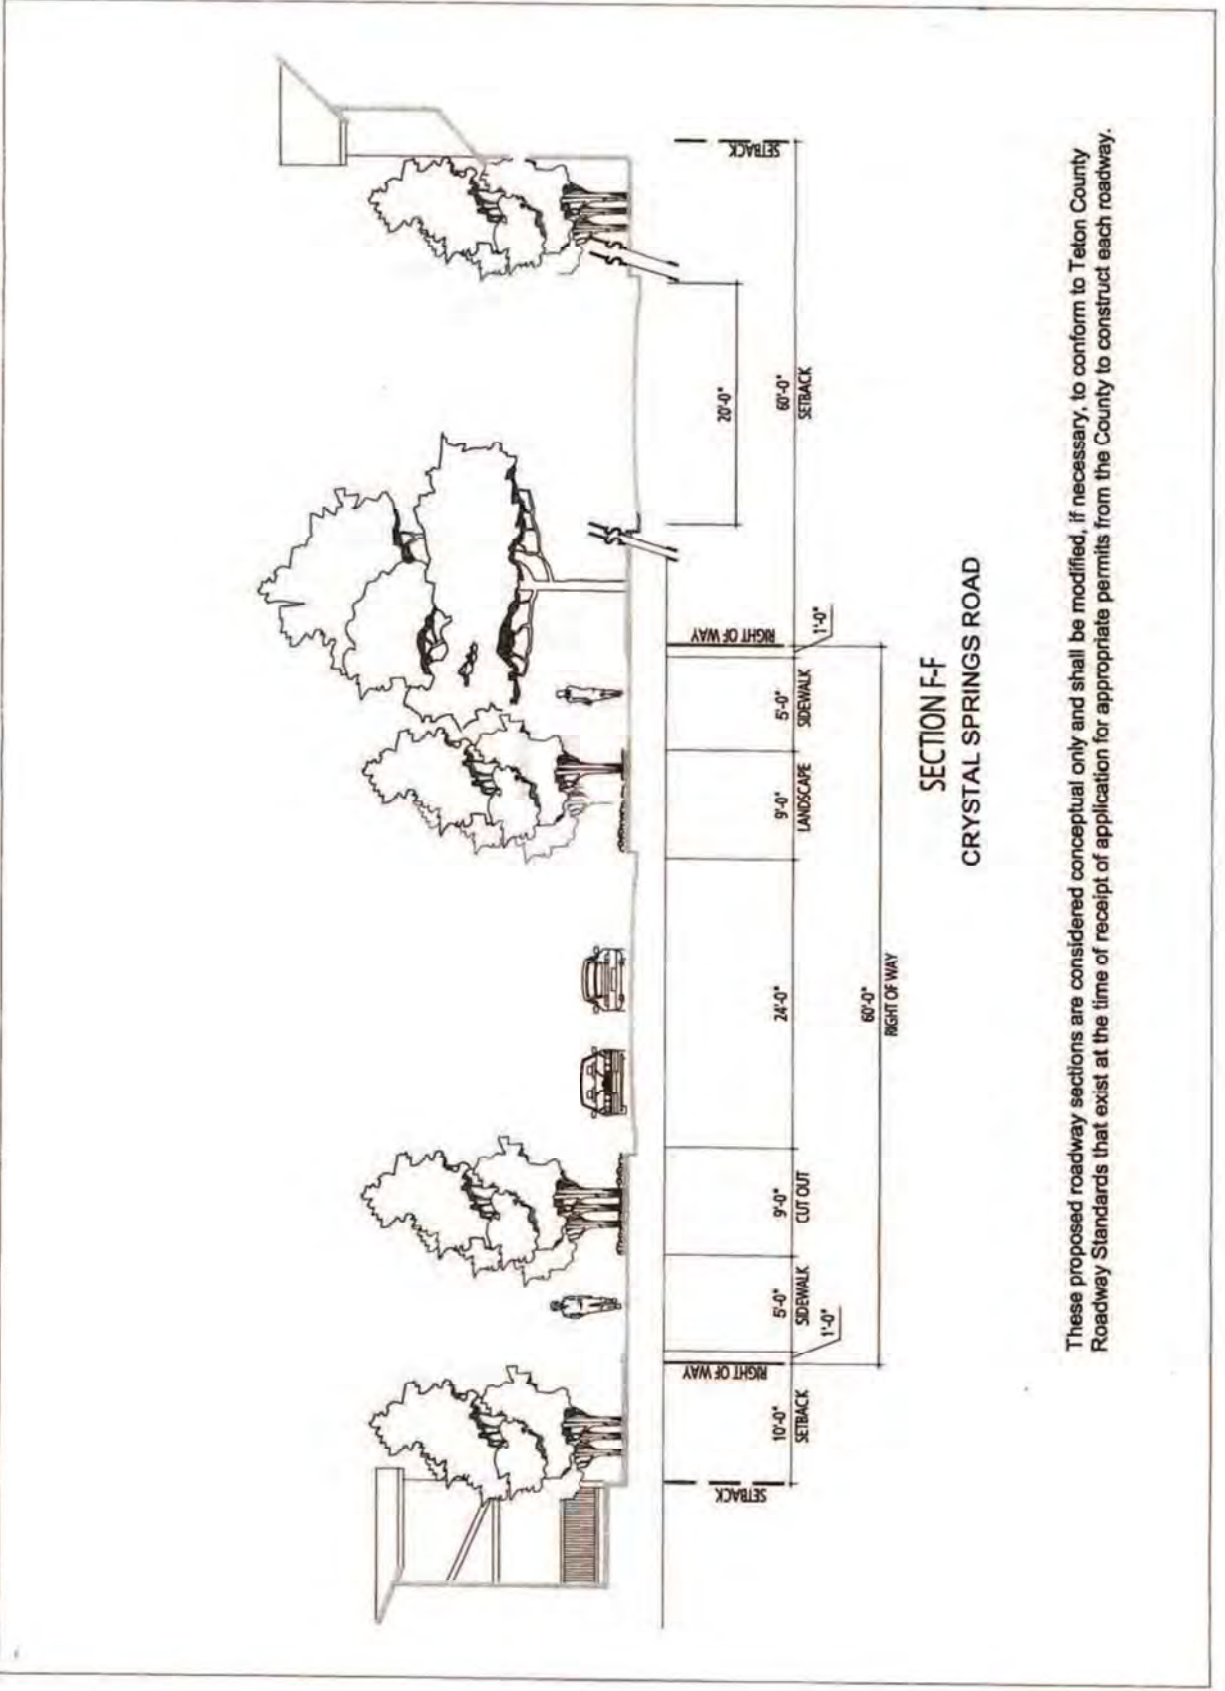

SECTION F-F
CRYSTAL SPRINGS ROAD

These proposed roadway sections are considered conceptual only and shall be modified, if necessary, to conform to Teton County Roadway Standards that exist at the time of receipt of application for appropriate permits from the County to construct each roadway.

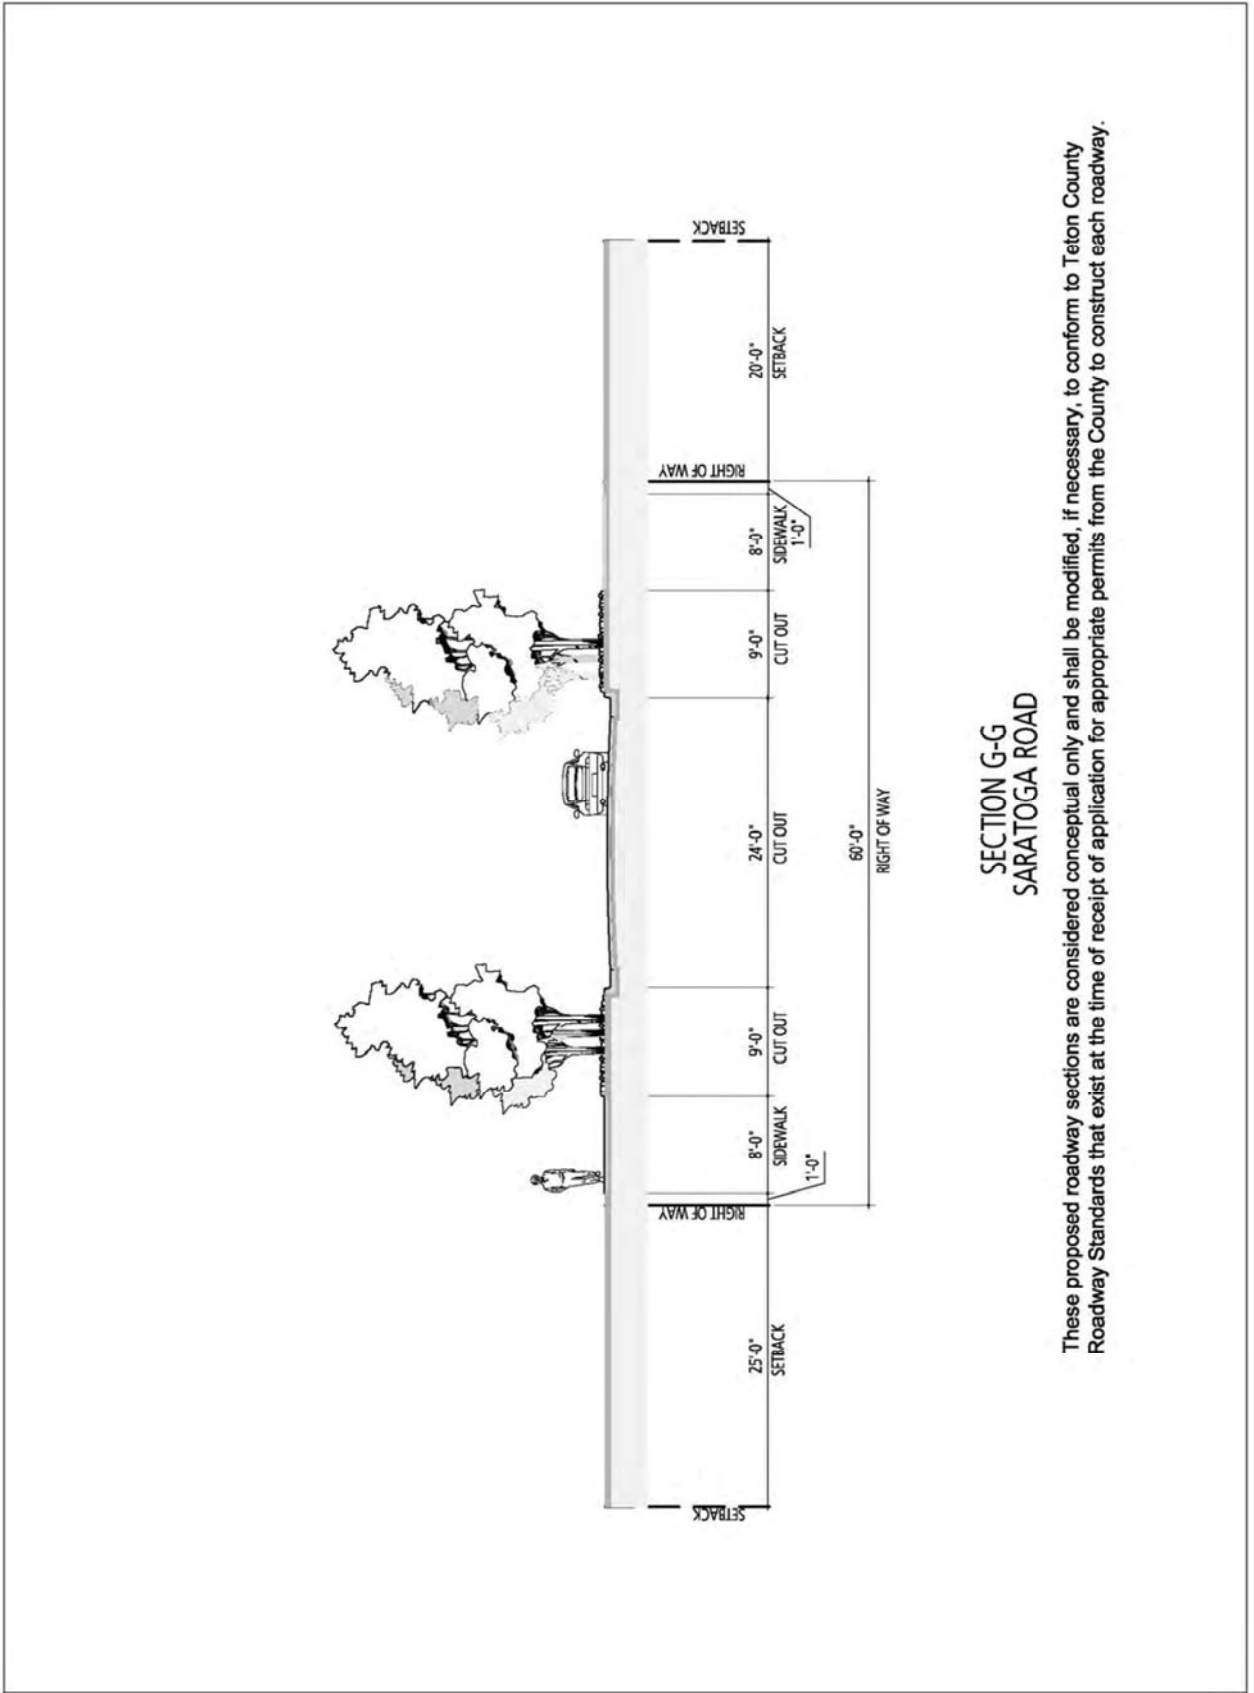

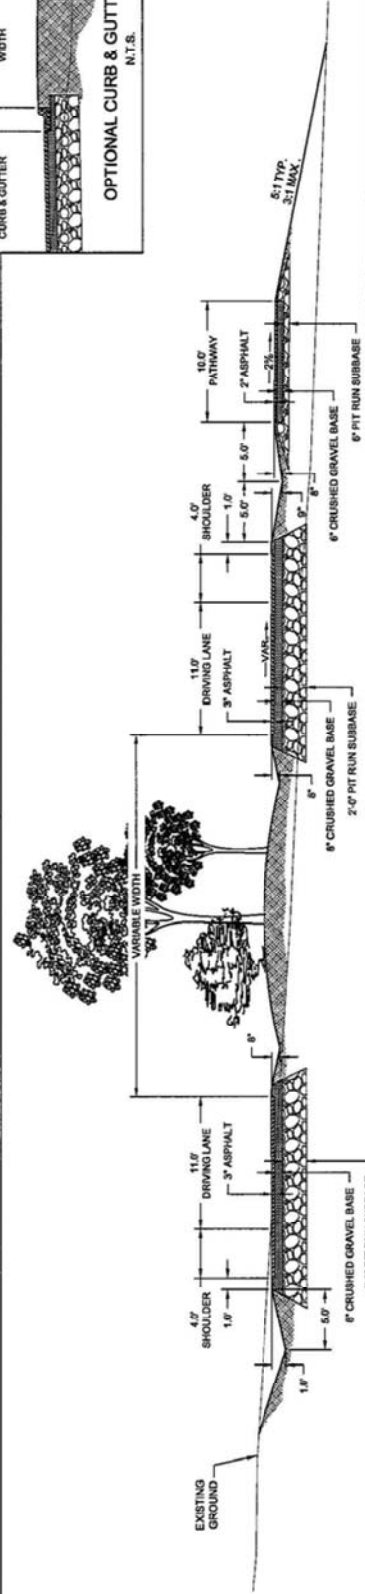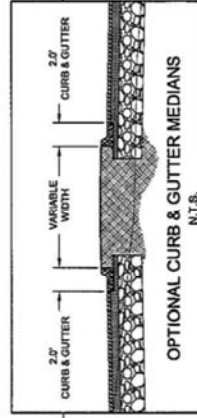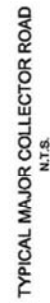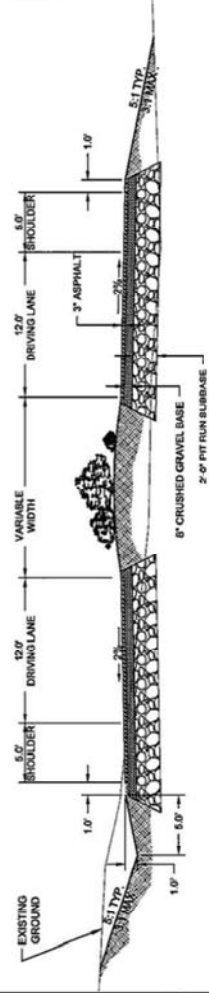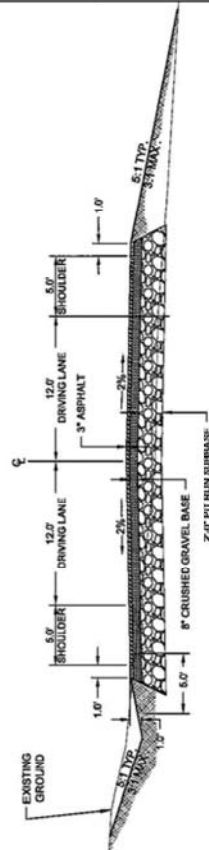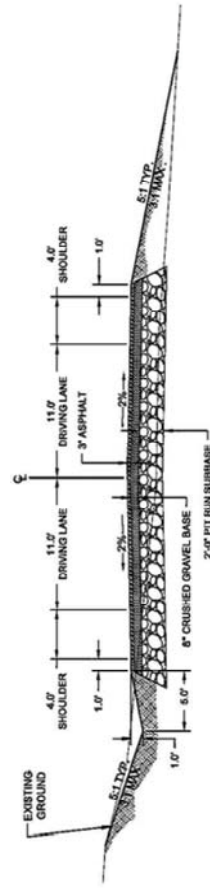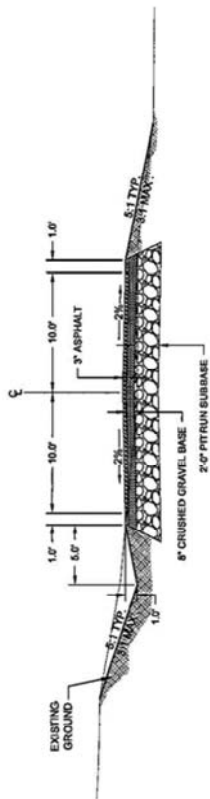

NOTE: THESE PROPOSED ROADWAY SECTIONS ARE CONSIDERED CONCEPTUAL ONLY AND SHALL BE MODIFIED, IF NECESSARY, TO CONFORM TO TETON COUNTY ROADWAY STANDARDS THAT EXIST AT THE TIME OF RECEIPT OF APPLICATION FOR APPROPRIATE PERMITS FROM THE COUNTY TO CONSTRUCT EACH ROADWAY.

TYPICAL MINOR COLLECTOR ROAD WITH TYPICAL ISLAND AND TYPICAL PATHWAY

Drawing name: R:\Data\Data OLE\29-026_BRA_CORE_2004\Golf Course - OUP, OLE, HOPWEL_CADDEN\Road
Appendix AA_R2_Road_Typicals.dwg