




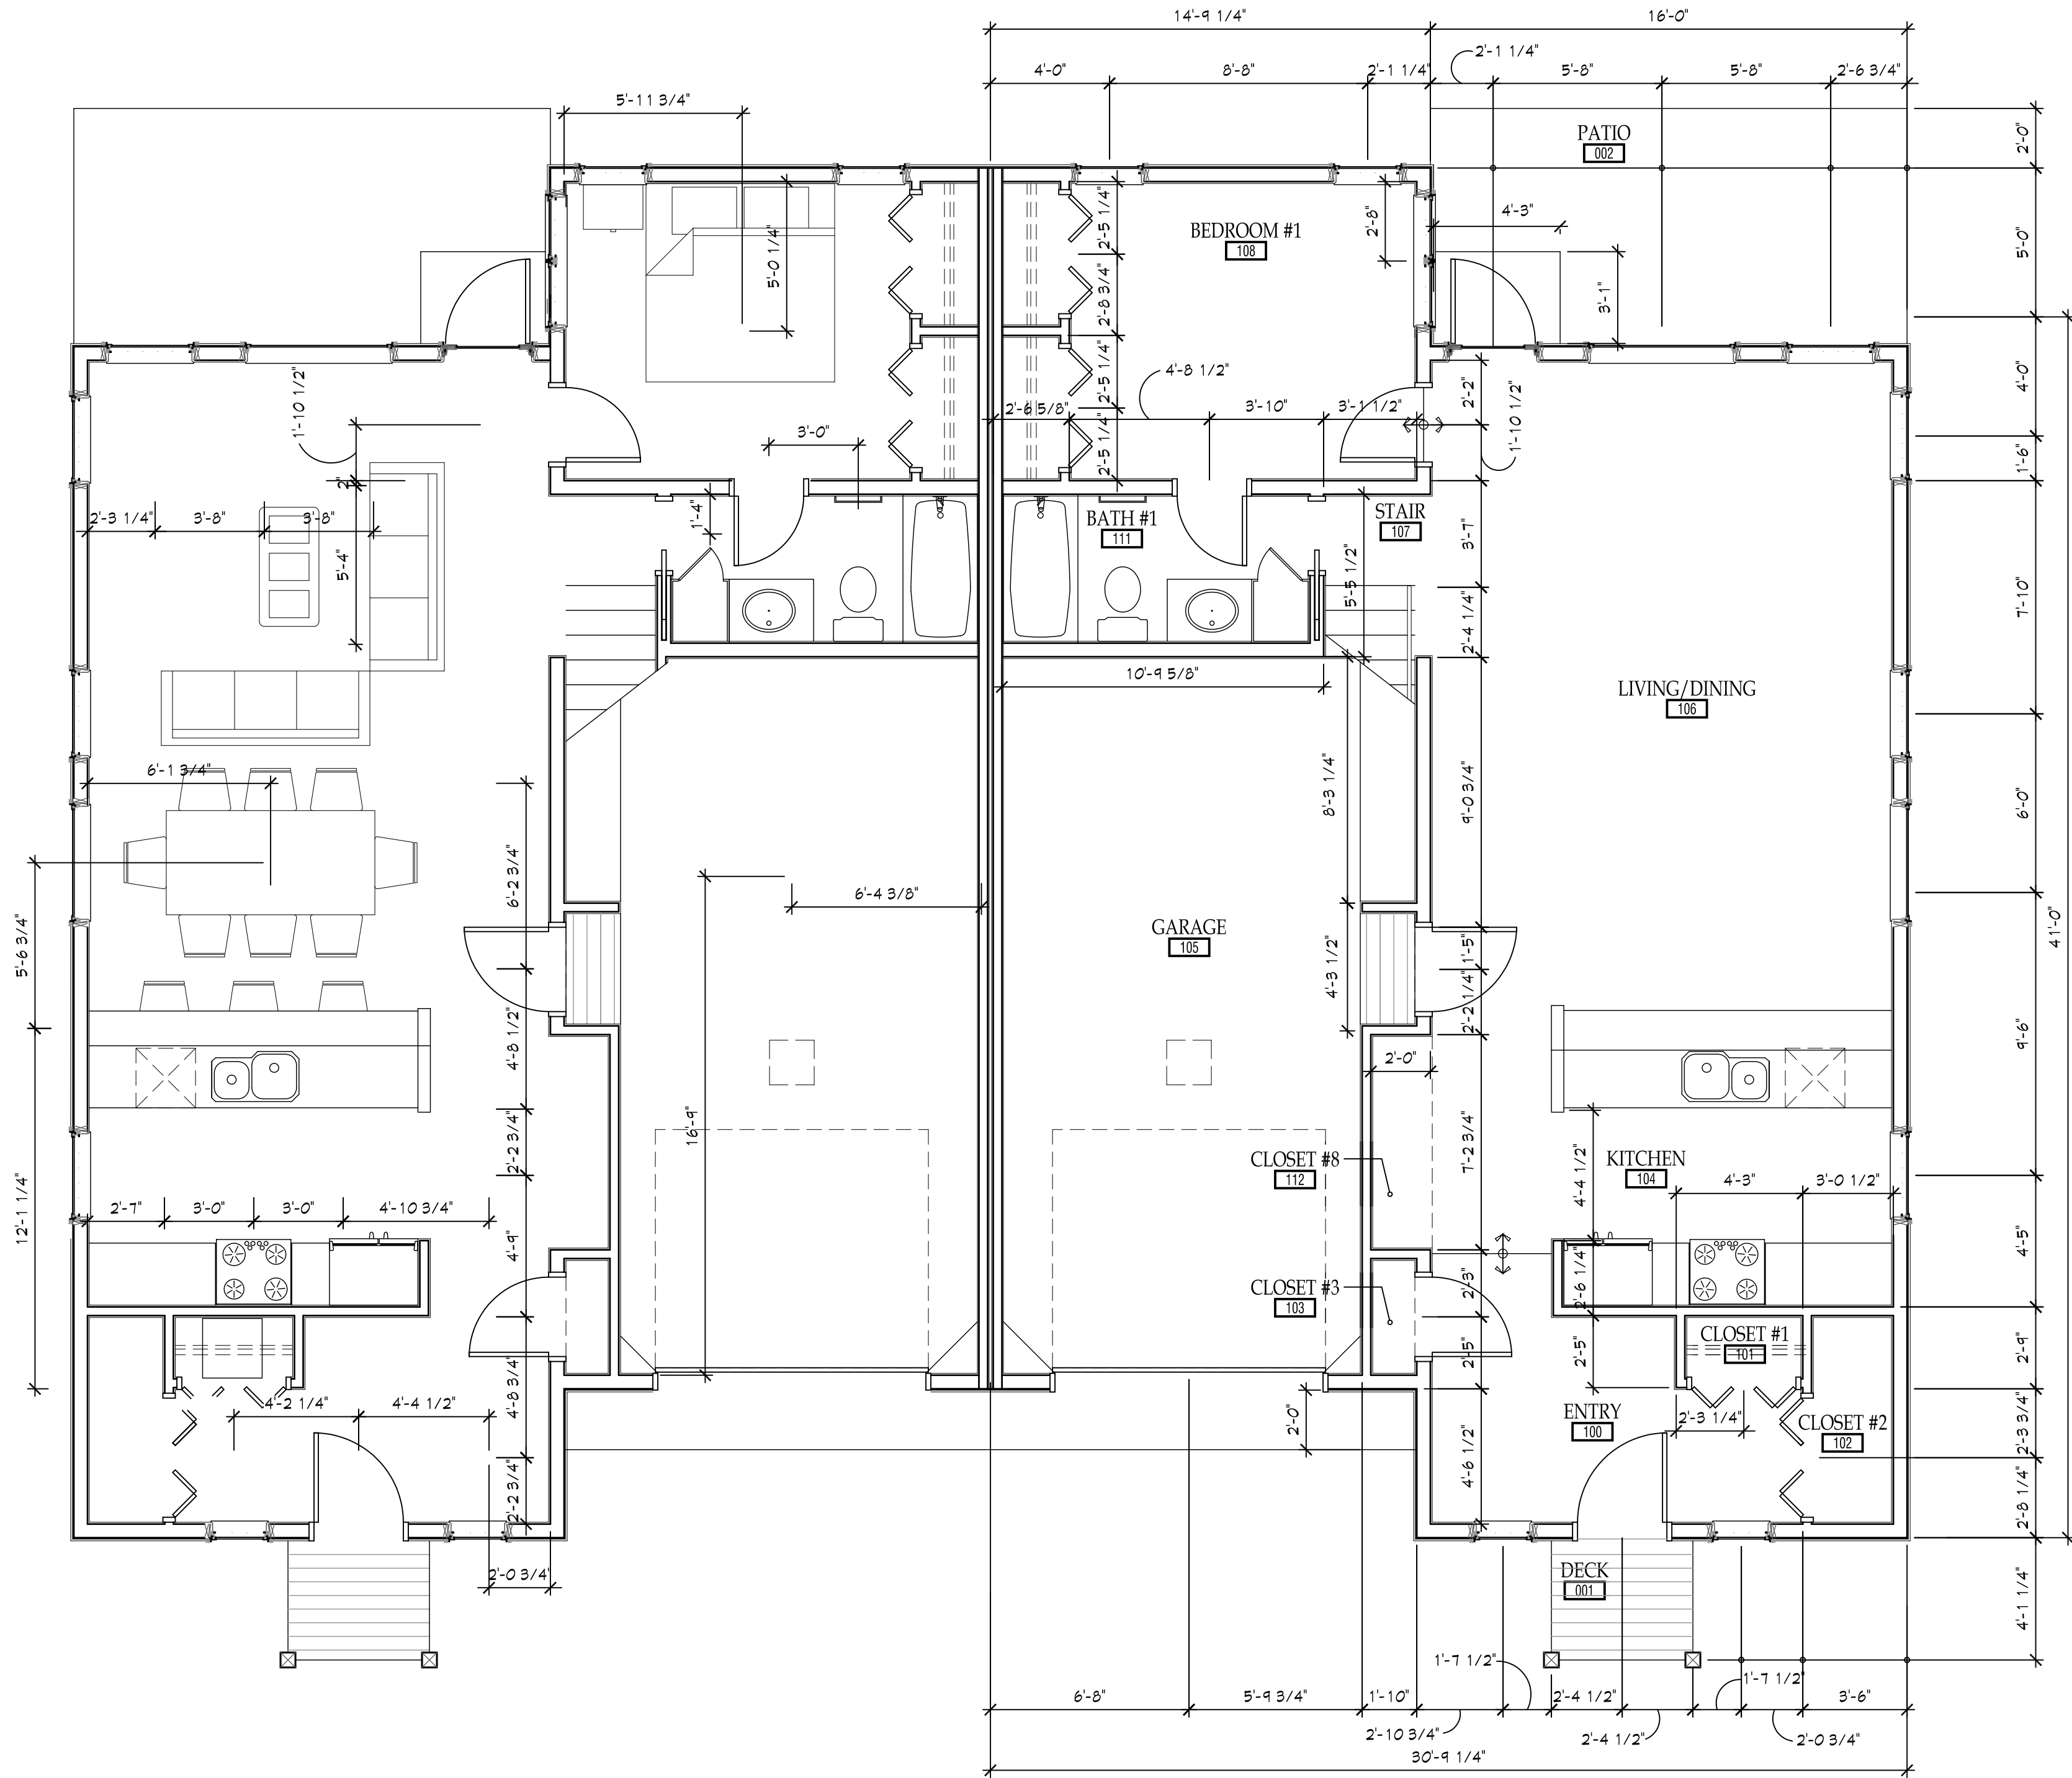


1
A200
FIRST FLOOR ELEC/ARCH PLANS
1/4" = 1'-0"

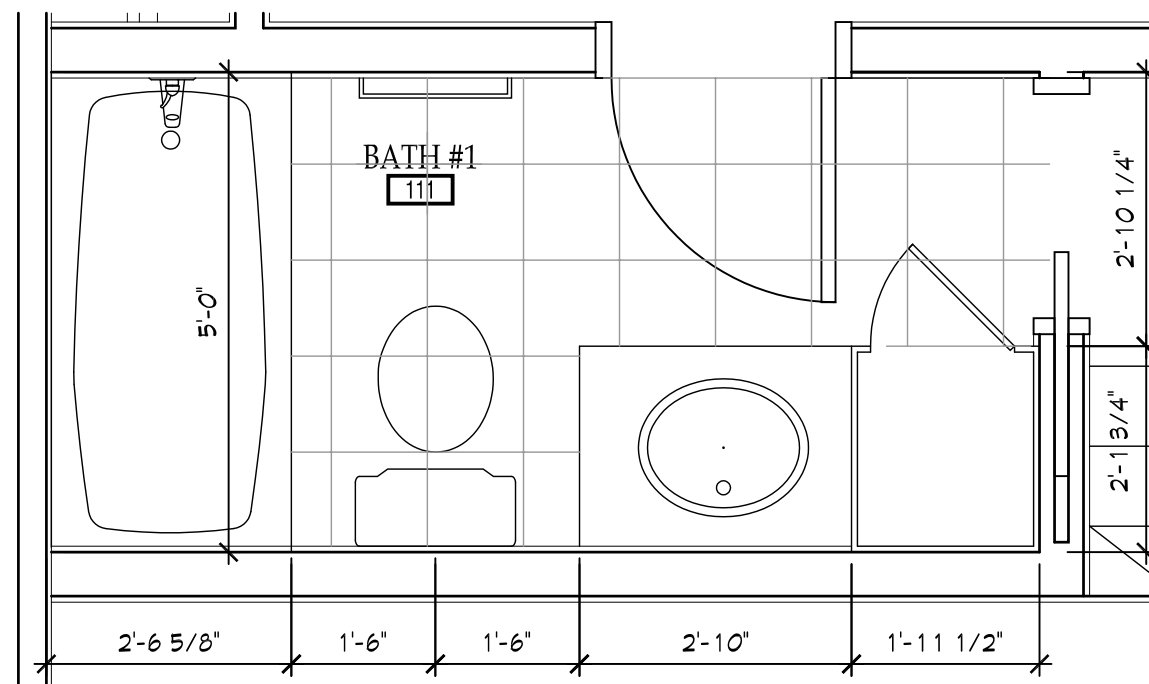

3
A200
ENLARGED BATHROOM PLAN
1/2" = 1'-0"

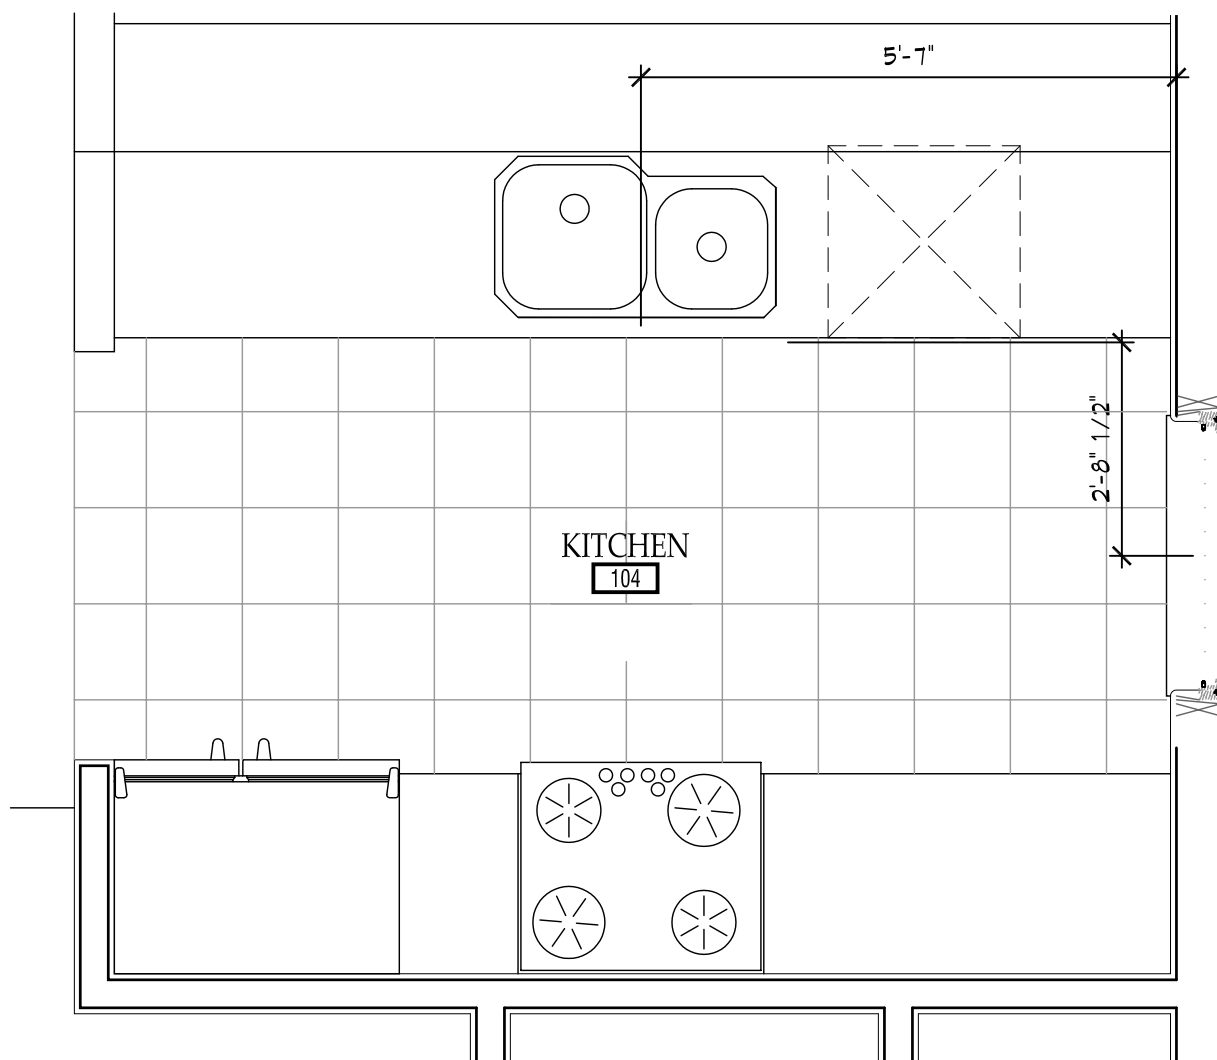


4
A200
ENLARGE KITCHEN PLAN
1/2" = 1'-0"

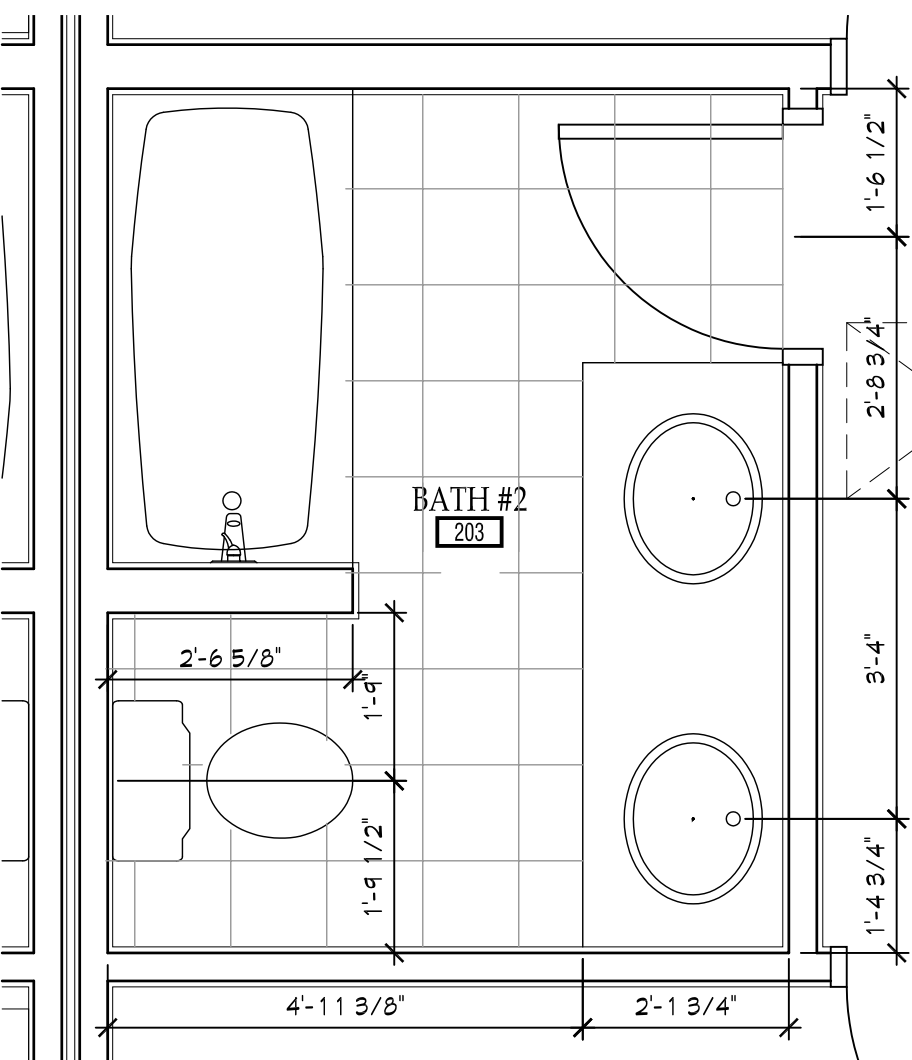

5
A200
ENLARGED BATHROOM PLAN
1/2" = 1'-0"

2
A200
SECOND FLOOR ELEC/ARCH PLANS
1/4" = 1'-0"

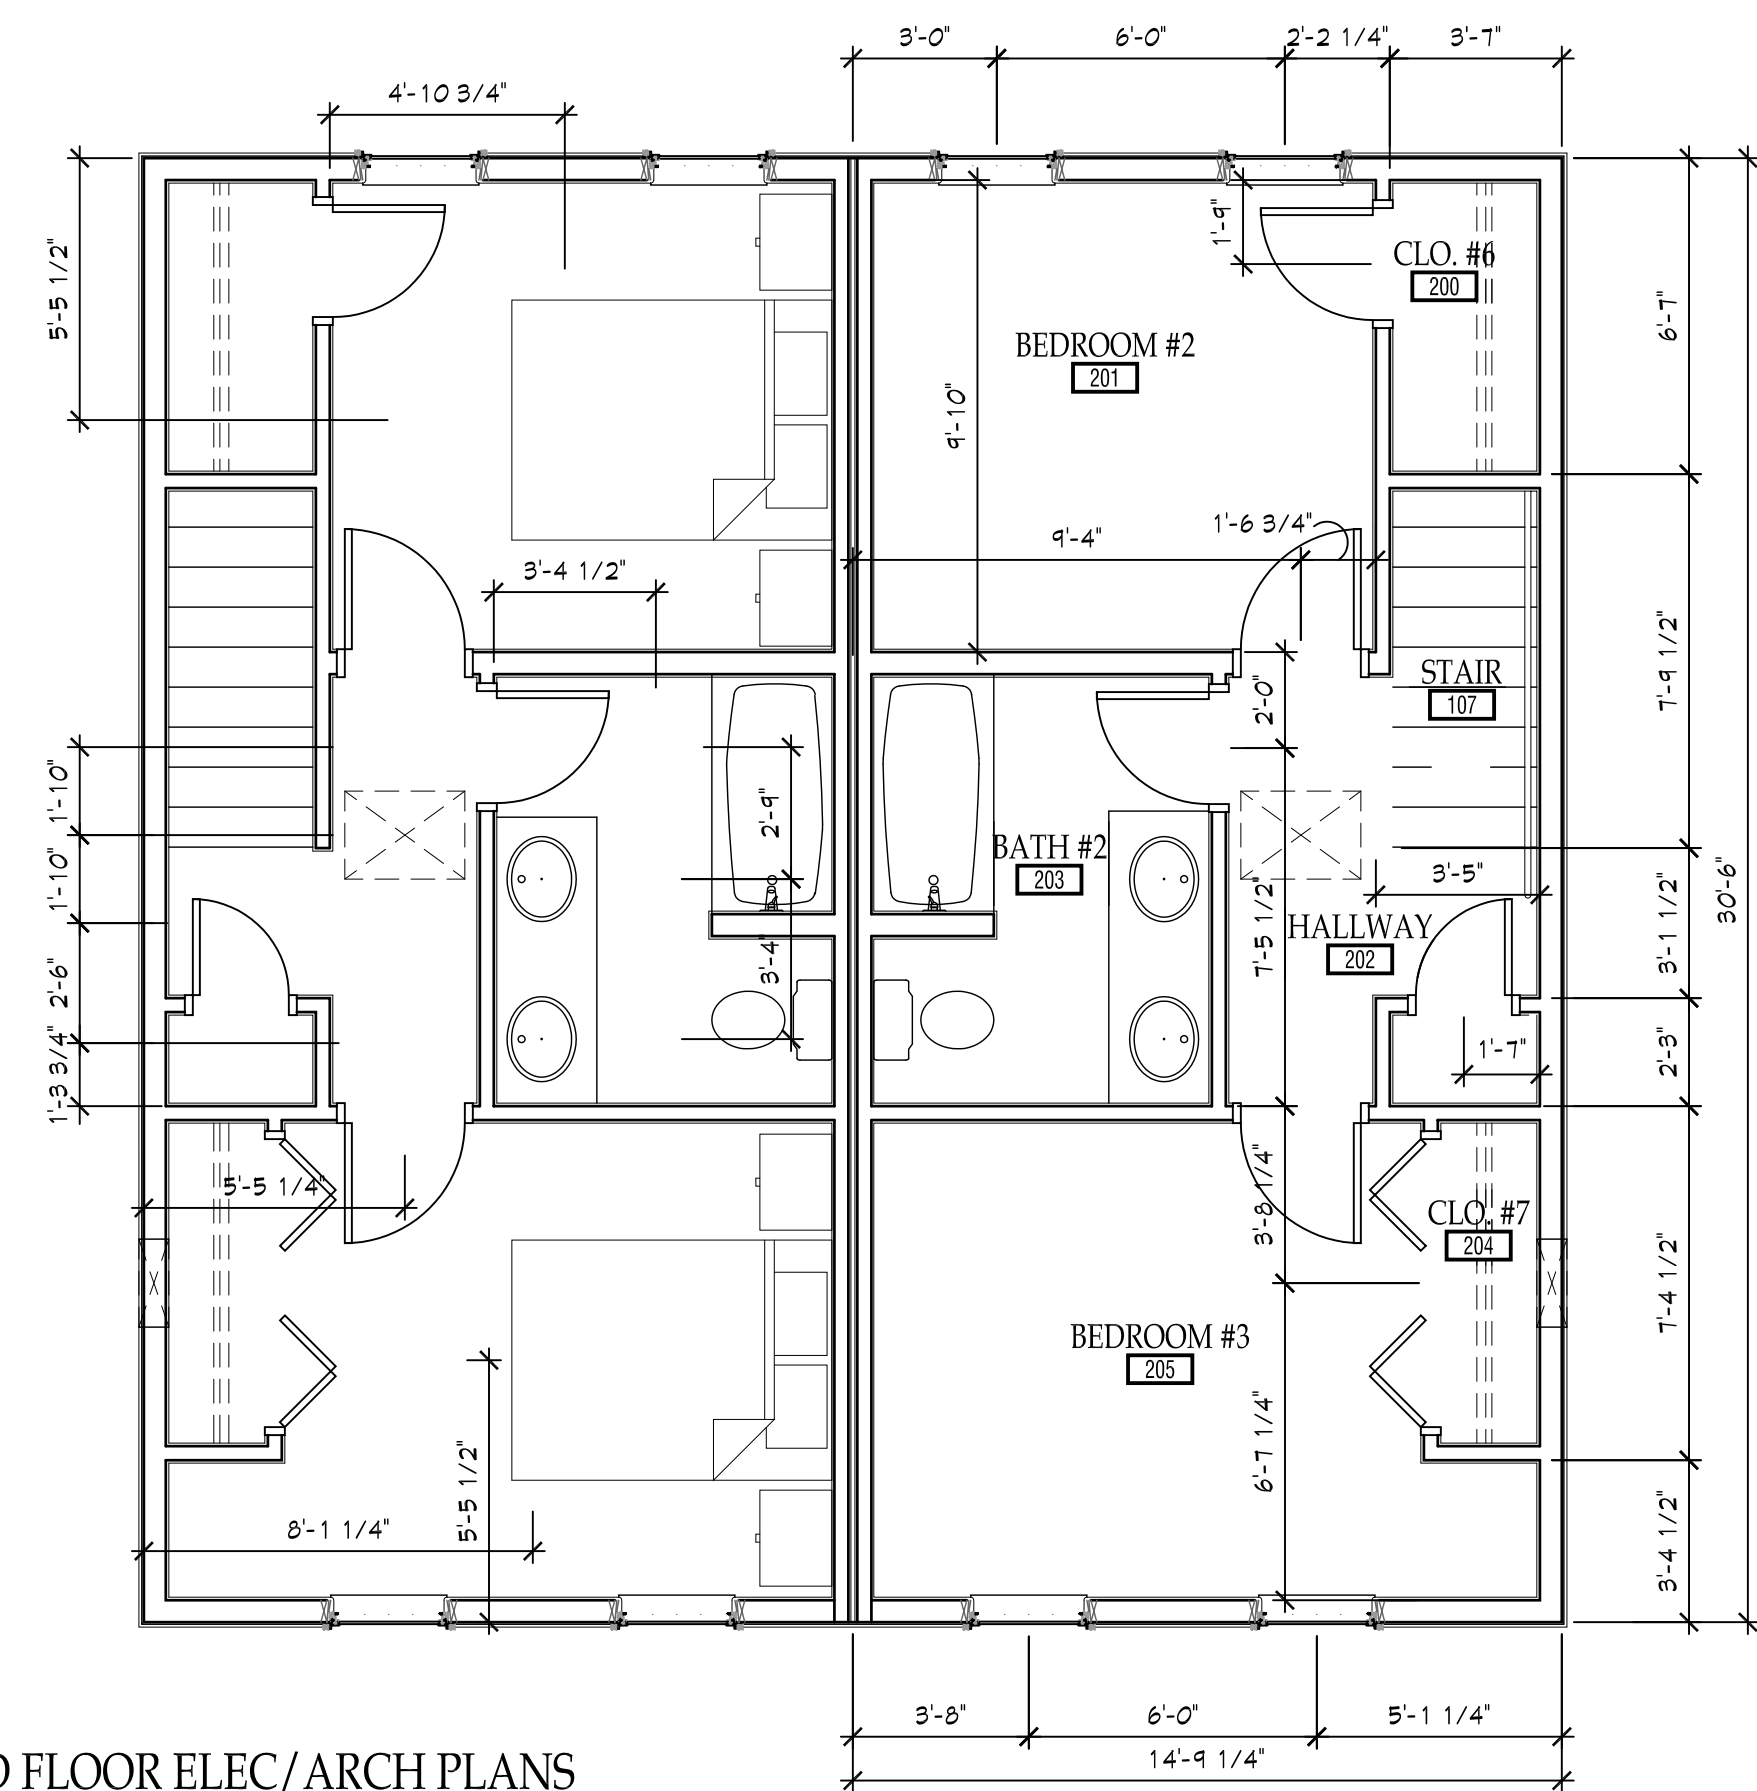

ISSUE DATE: 3/27/17

REVISIONS

PROJECT TEAM

DESIGNER
LOGAN LEACHMAN
PARTNER IN CHARGE
LOGAN LEACHMAN
JOB CAPTAIN

TECH-II

© COPYRIGHT 2017 - JLF & ASSOCIATES, INC.

140 EAST MAIN, BOZEMAN, MONTANA 59715
MT 406.587.8888 FAX 406.587.8807 WY 406.333.9021
WWW.JLF-ARCHITECTS.COM

JLF & ASSOCIATES, INC.

ARCHITECTS AND PLANNERS

JOB NO: 613

FLOOR PLANS

PJA

A 200

JACKSON, WYOMING

VILLAGE CORE PARCEL J

CONSTRUCTION DOCUMENTS